


SPEED	TAPER	BUFFER	SIGN SPACING	SPEED
30	180	85	120	30
35	245	120	160	35
40	320	170	240	40
45	540	220	320	45
50	600	280	400	50

**Legend**

- Type III
- Work Area

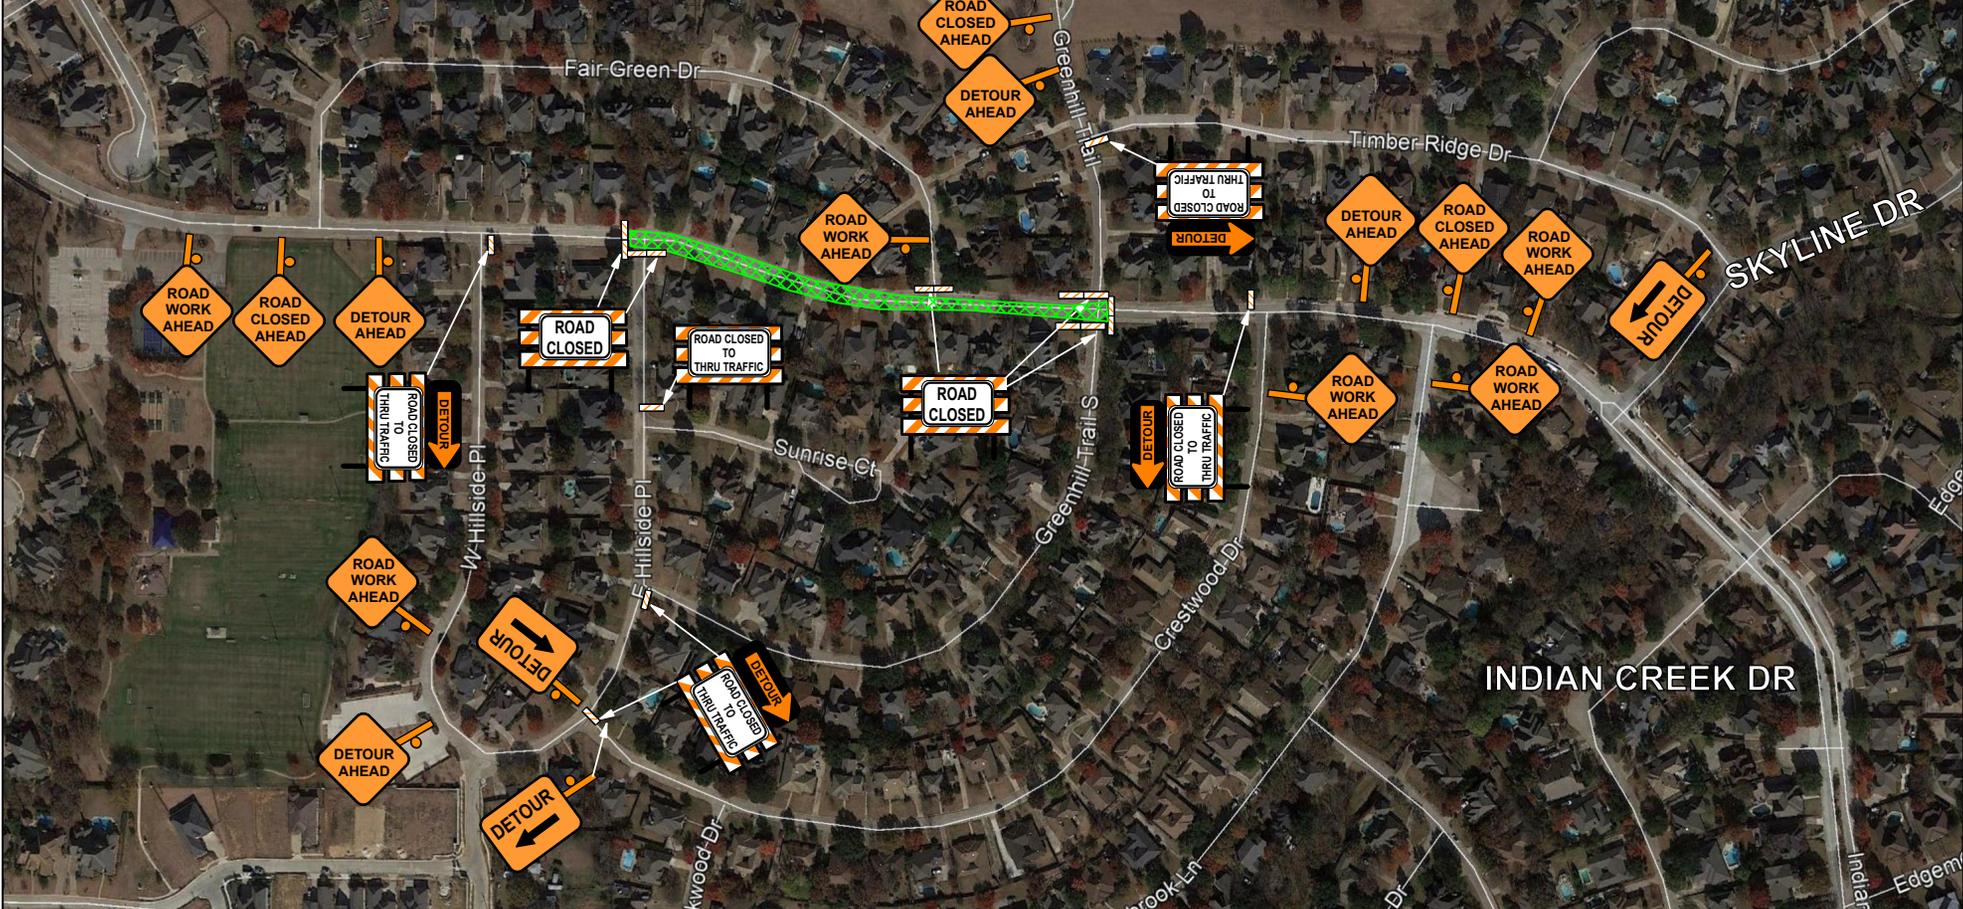

**Date:** 1/24/2019 **Author:** Jeff Schuessler **Project:** INDIAN CREEK DR DETOUR  
**Contractor:** QUALITY **City:** TROPHY CLUB

**Comments:**  
 DEVICES SPACED ON 30 FT CENTERS

PHASE 2



This plan is for illustrative purposes only and is not intended to relieve the contractor from the requirements of the contract documents or their responsibility to traffic