




Suggested Advance Warning
Sign Spacing for
Conventional Highways

Posted Speed (MPH)	Sign Spacing (Feet)	Taper Length 12' W (Feet)	Suggested Maximum Spacing of Devices	
			On a Taper	On a Tangent
30	120	180	30	60
35	160	245	35	70
40	240	320	40	80
45	320	540	45	90
50	400	600	50	100
55	500	660	55	110


NOTICE

THIS PLAN IS FOR ILLUSTRATIVE PURPOSES ONLY AND IS NOT INTENDED TO RELIEVE THE CONTRACTOR FROM THE REQUIREMENTS OF THE CONTRACT DOCUMENTS, THE MOST CURRENT VERSION OF THE TEXAS MUTCD AND ALL OTHER APPLICABLE REQUIREMENTS. ANY CHANGES TO THIS PLAN, WORK ZONE CONDITIONS, OR TRAFFIC CONDITIONS, ALSO DO NOT RELIEVE THE CONTRACTOR FROM MAINTAINING PROPER WORK ZONE SAFETY AND THE SAFETY OF THE GENERAL PUBLIC. ANY CHANGES SHALL MEET THE REQUIREMENTS OF THE CONTRACT DOCUMENTS, THE MOST CURRENT VERSION OF THE TEXAS MUTCD AND ALL OTHER APPLICABLE GUIDELINES AND SPECIFICATIONS.

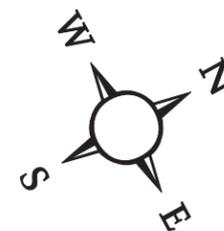

Sheet 1 of 3

Owner	Town of Trophy Club		
Project Name	Trophy Club Drive		
Prime Contractor	Jackson Construction		
Date	10/08/2019	Sheet Number	Page 1
Drawn By CrossRoads, L.P. <small>Barricade & Traffic Safety Services</small> 5012 David Strickland Rd. Fort Worth, Texas 76119 Voice: (817) 634-0044 Fax: (817) 634-0048			

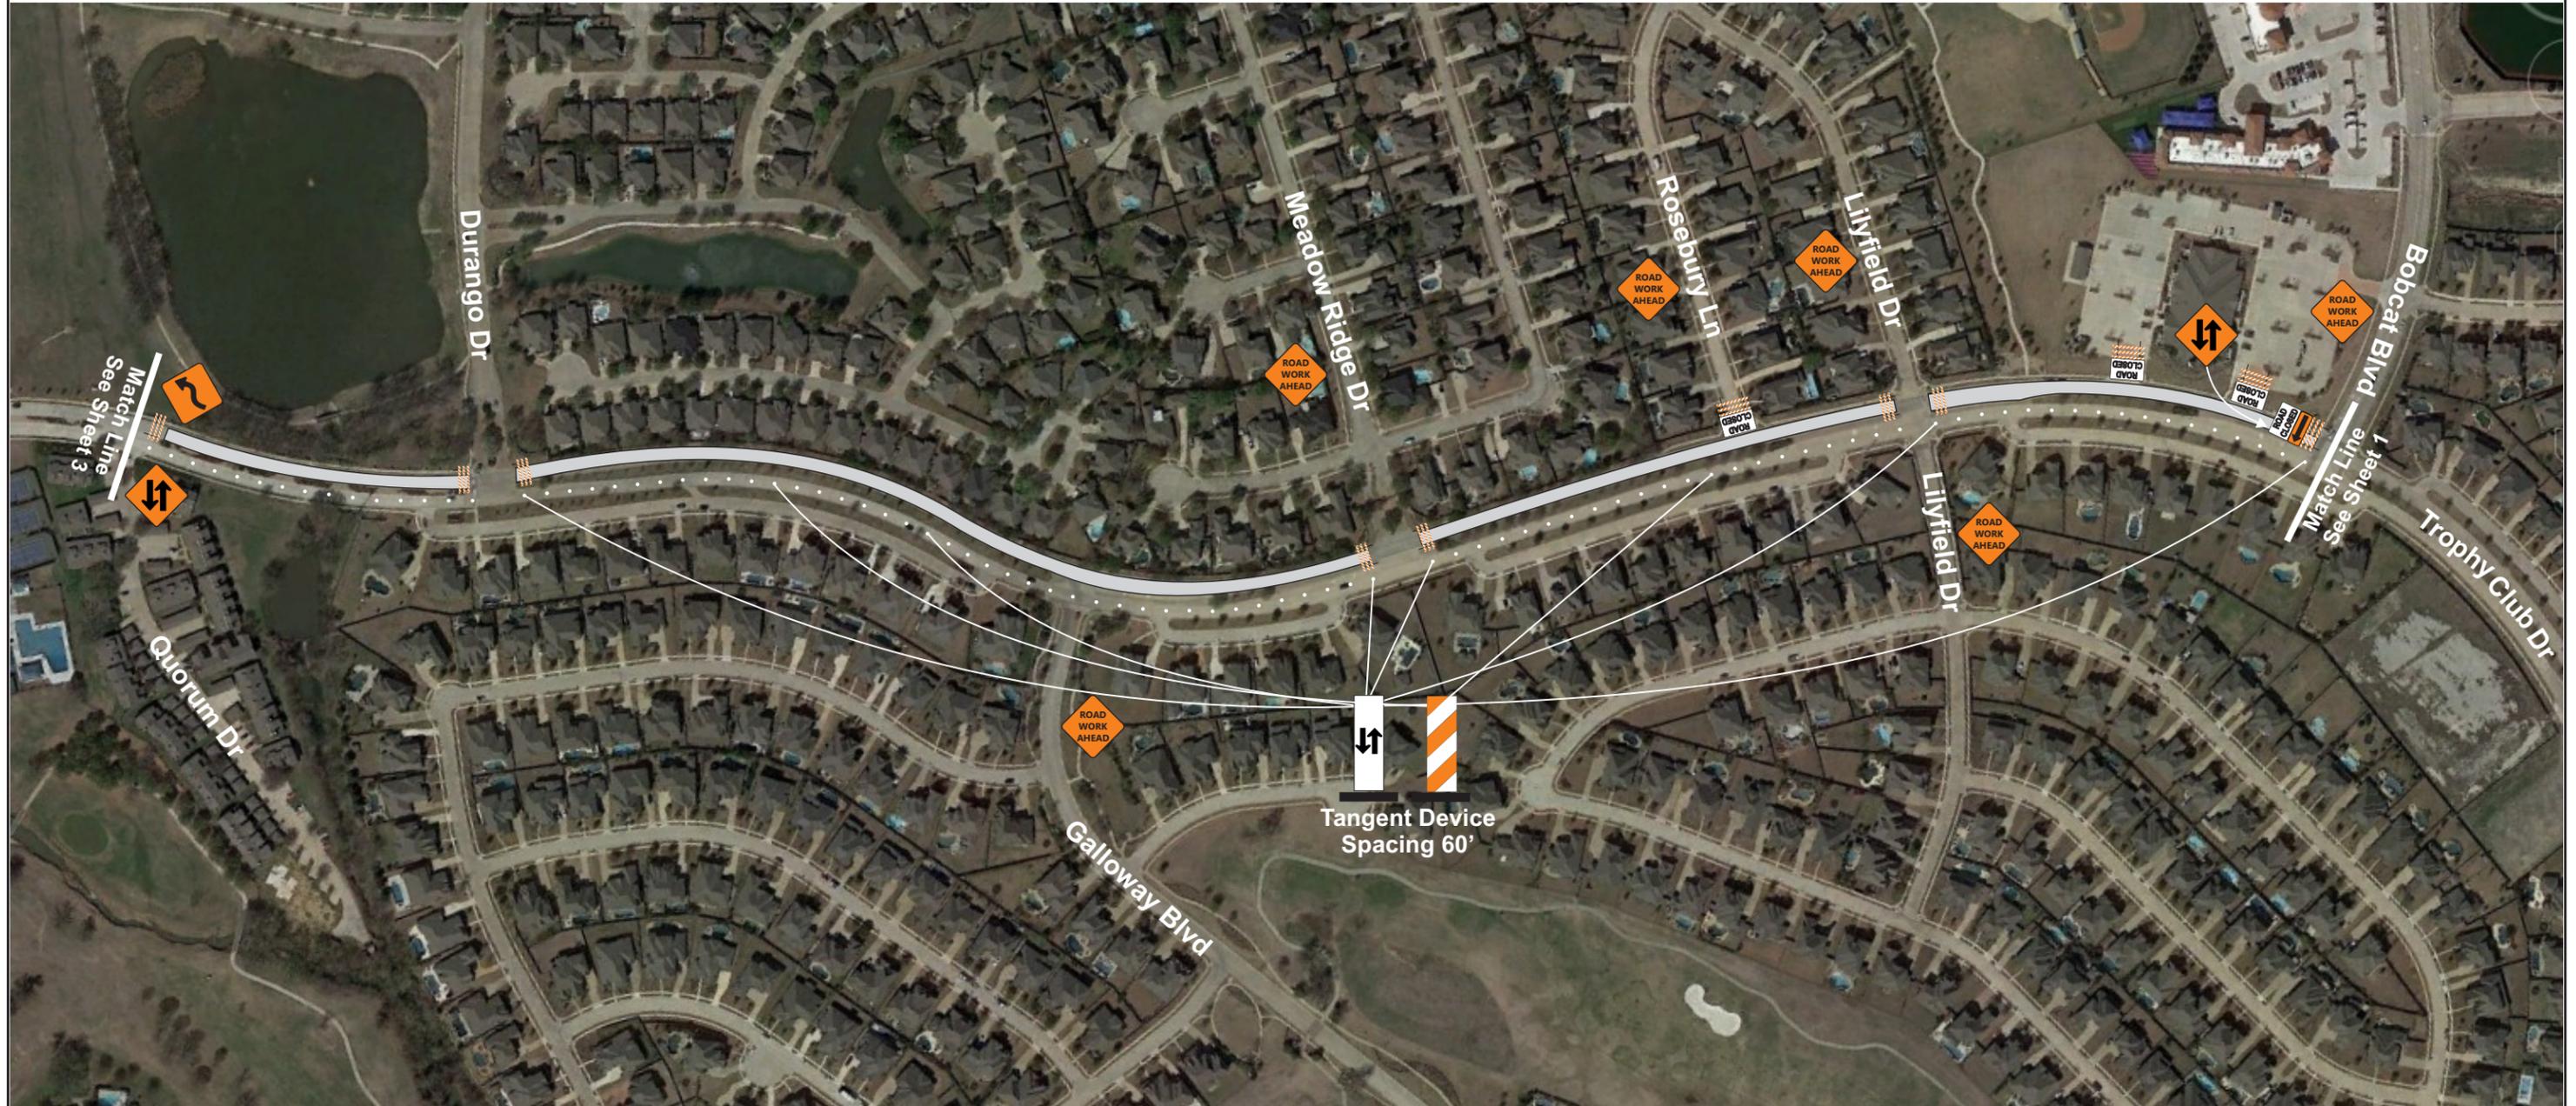


Notes:
1. See Sheets 1 and 3 for lane closures NB & SB on Trophy Club Dr.

Suggested Advance Warning Sign Spacing for Conventional Highways


Posted Speed (MPH)	Sign Spacing (Feet)	Taper Length 12' W (Feet)	Suggested Maximum Spacing of Devices	
			On a Taper	On a Tangent
30	120	180	30	60
35	160	245	35	70
40	240	320	40	80
45	320	540	45	90
50	400	600	50	100
55	500	660	55	110

NOTICE
 THIS PLAN IS FOR ILLUSTRATIVE PURPOSES ONLY AND IS NOT INTENDED TO RELIEVE THE CONTRACTOR FROM THE REQUIREMENTS OF THE CONTRACT DOCUMENTS, THE MOST CURRENT VERSION OF THE TEXAS MUTCD AND ALL OTHER APPLICABLE REQUIREMENTS. ANY CHANGES TO THIS PLAN, WORK ZONE CONDITIONS, OR TRAFFIC CONDITIONS, ALSO DO NOT RELIEVE THE CONTRACTOR FROM MAINTAINING PROPER WORK ZONE SAFETY AND THE SAFETY OF THE GENERAL PUBLIC. ANY CHANGES SHALL MEET THE REQUIREMENTS OF THE CONTRACT DOCUMENTS, THE MOST CURRENT VERSION OF THE TEXAS MUTCD AND ALL OTHER APPLICABLE GUIDELINES AND SPECIFICATIONS.

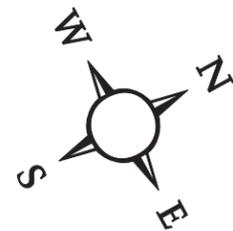

Sheet 2 of 3

Owner	Town of Trophy Club
Project Name	Trophy Club Drive
Prime Contractor	Jackson Construction
Date	10/08/2019
Sheet Number	Page 2
Drawn By CrossRoads, L.P. <small>Barricade & Traffic Safety Services</small> 5012 David Strickland Rd. Fort Worth, Texas 76119 Voice: (817) 634-0044 Fax: (817) 634-0048	

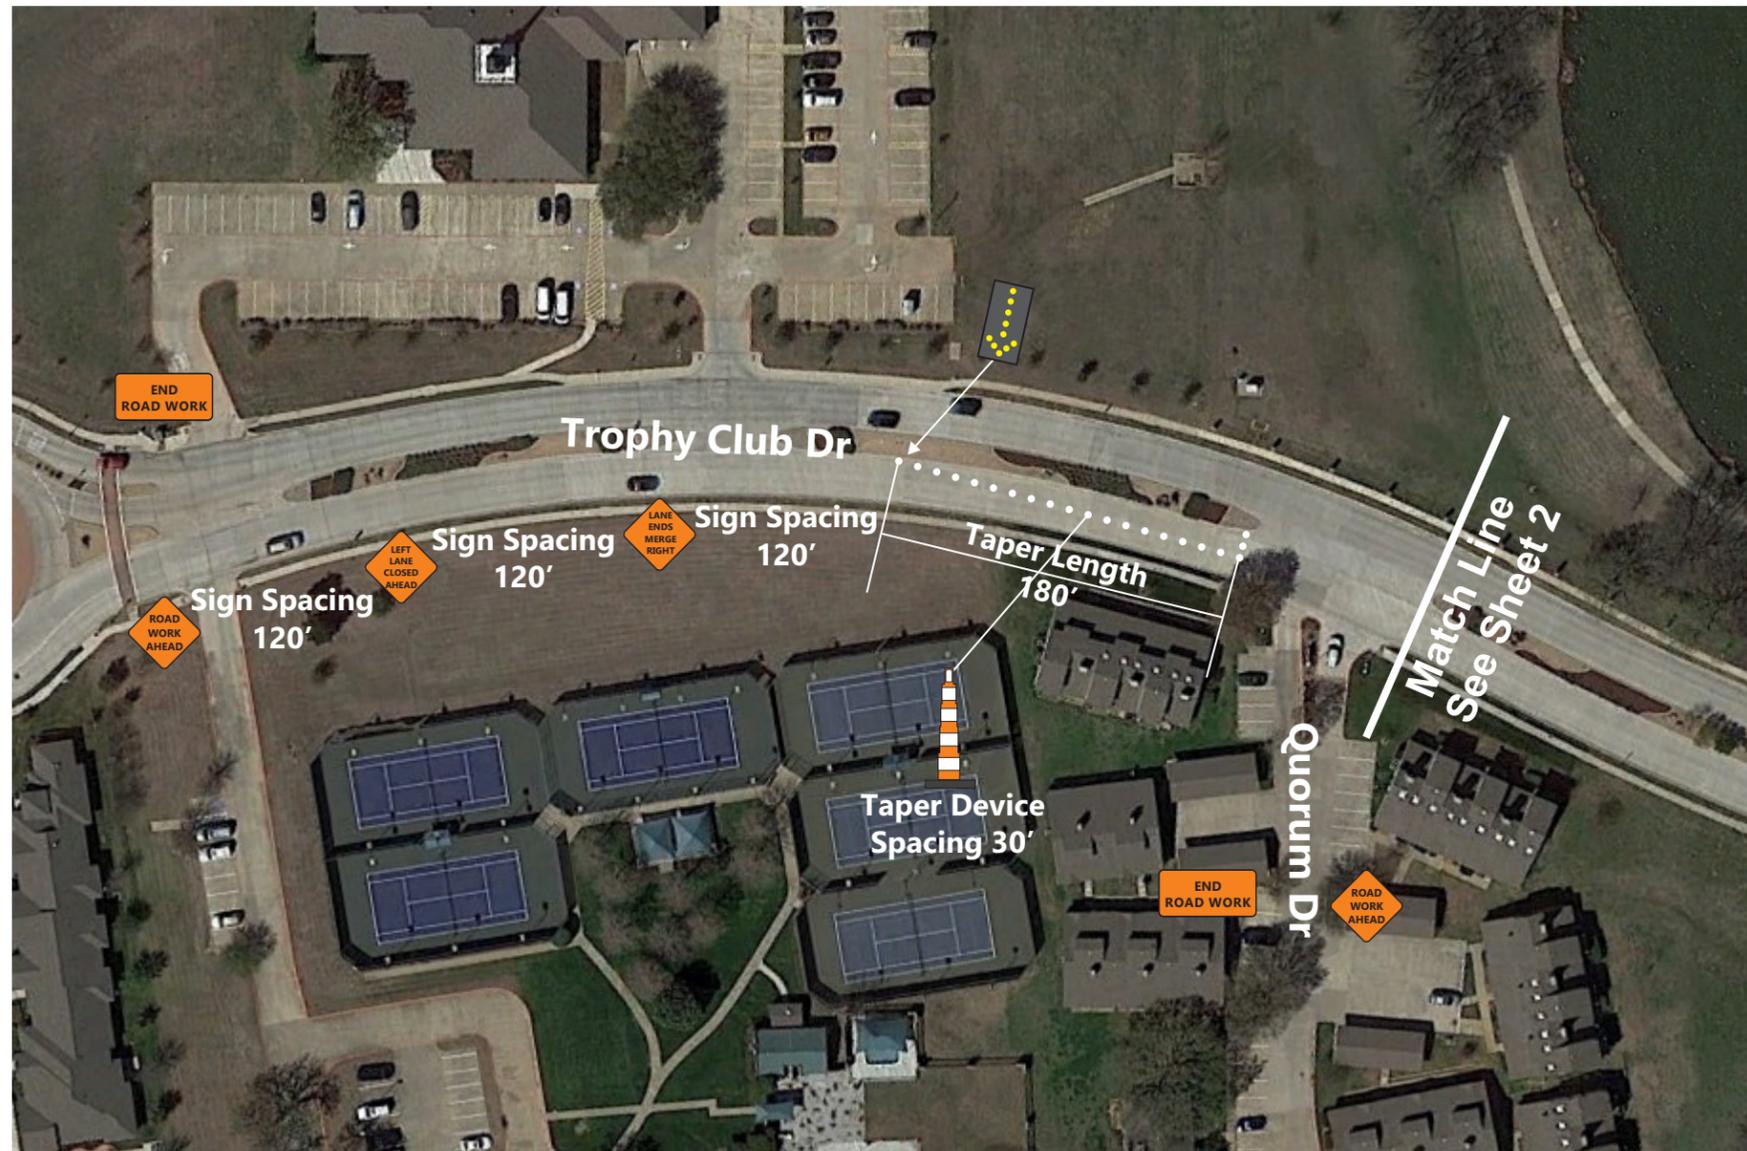


Suggested Advance Warning
Sign Spacing for
Conventional Highways

Posted Speed (MPH)	Sign Spacing (Feet)	Taper Length 12' W (Feet)	Suggested Maximum Spacing of Devices	
			On a Taper	On a Tangent
30	120	180	30	60
35	160	245	35	70
40	240	320	40	80
45	320	540	45	90
50	400	600	50	100
55	500	660	55	110

NOTICE


THIS PLAN IS FOR ILLUSTRATIVE PURPOSES ONLY AND IS NOT INTENDED TO RELIEVE THE CONTRACTOR FROM THE REQUIREMENTS OF THE CONTRACT DOCUMENTS, THE MOST CURRENT VERSION OF THE TEXAS MUTCD AND ALL OTHER APPLICABLE REQUIREMENTS. ANY CHANGES TO THIS PLAN, WORK ZONE CONDITIONS, OR TRAFFIC CONDITIONS, ALSO DO NOT RELIEVE THE CONTRACTOR FROM MAINTAINING PROPER WORK ZONE SAFETY AND THE SAFETY OF THE GENERAL PUBLIC. ANY CHANGES SHALL MEET THE REQUIREMENTS OF THE CONTRACT DOCUMENTS, THE MOST CURRENT VERSION OF THE TEXAS MUTCD AND ALL OTHER APPLICABLE GUIDELINES AND SPECIFICATIONS.

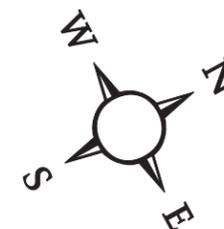


Sheet 3 of 3

Owner	Town of Trophy Club		
Project Name	Trophy Club Drive		
Prime Contractor	Jackson Construction		
Date	10/08/2019	Sheet Number	Page 3
Drawn By CrossRoads, L.P. <small>Barricade & Traffic Safety Services</small> 5012 David Strickland Rd. Fort Worth, Texas 76119 Voice: (817) 634-0044 Fax: (817) 634-0048			

Phase 1

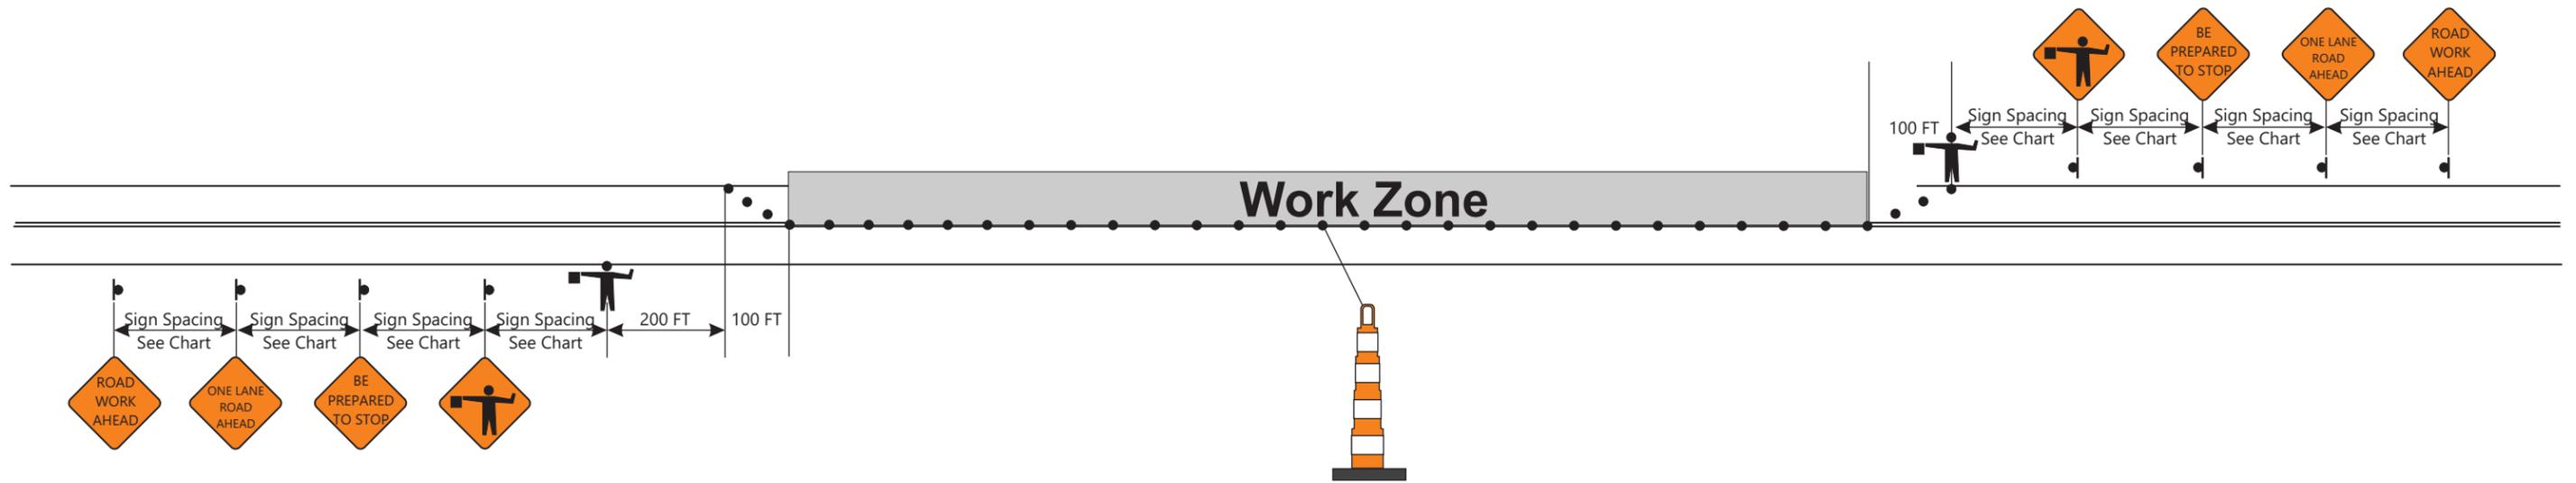

Phase 2

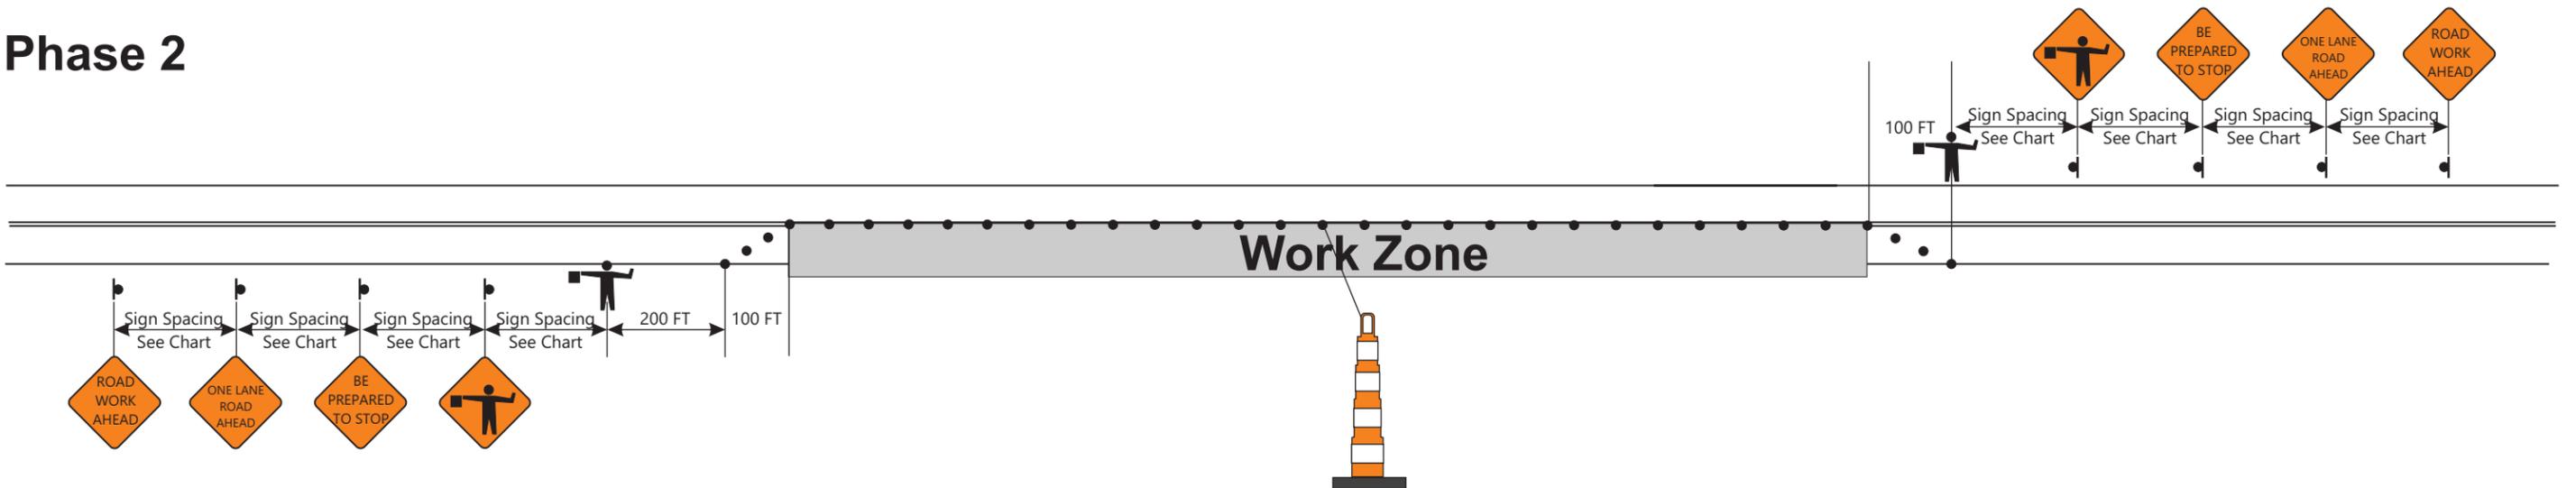

Suggested Advance Warning Sign Spacing for Conventional Highways

Posted Speed (MPH)	Sign Spacing (Feet)	Taper Length 12' W (Feet)	Suggested Maximum Spacing of Devices	
			On a Taper	On a Tangent
30	120	180	30	60
35	160	245	35	70
40	240	320	40	80
45	320	540	45	90
50	400	600	50	100
55	500	660	55	110

NOTICE

THIS PLAN IS FOR ILLUSTRATIVE PURPOSES ONLY AND IS NOT INTENDED TO RELIEVE THE CONTRACTOR FROM THE REQUIREMENTS OF THE CONTRACT DOCUMENTS, THE MOST CURRENT VERSION OF THE TEXAS MUTCD AND ALL OTHER APPLICABLE REQUIREMENTS. ANY CHANGES TO THIS PLAN, WORK ZONE CONDITIONS, OR TRAFFIC CONDITIONS, ALSO DO NOT RELIEVE THE CONTRACTOR FROM MAINTAINING PROPER WORK ZONE SAFETY AND THE SAFETY OF THE GENERAL PUBLIC. ANY CHANGES SHALL MEET THE REQUIREMENTS OF THE CONTRACT DOCUMENTS, THE MOST CURRENT VERSION OF THE TEXAS MUTCD AND ALL OTHER APPLICABLE GUIDELINES AND SPECIFICATIONS.

Notes:
1. Flagging Typical to be used for side streets below.
- Lilyfield Drive
- Rosebury Lane
- Meadow Ridge Drive
- Durango Drive

Owner	Town of Trophy Club
Project Name	Various Streets
Prime Contractor	Jackson Construction
Date	10/09/2019
Sheet Number	Page 1
Drawn By CrossRoads, L.P. <small>Barricade & Traffic Safety Services</small> 5012 David Strickland Rd. Fort Worth, Texas 76119 Voice: (817) 634-0044 Fax: (817) 634-0048	